




Permit #: _____
Exp. Date: _____

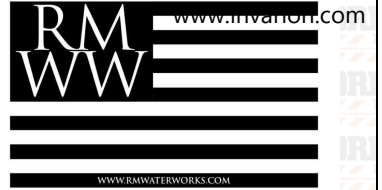

RM Waterworks Kahil St. & Denver Ave. Fort Lupton, Co. 2018


Legend

- Barrel
- Work Area

N



Road Closure
with an Off-Site Detour
Reference (TA-8)
MUTCD

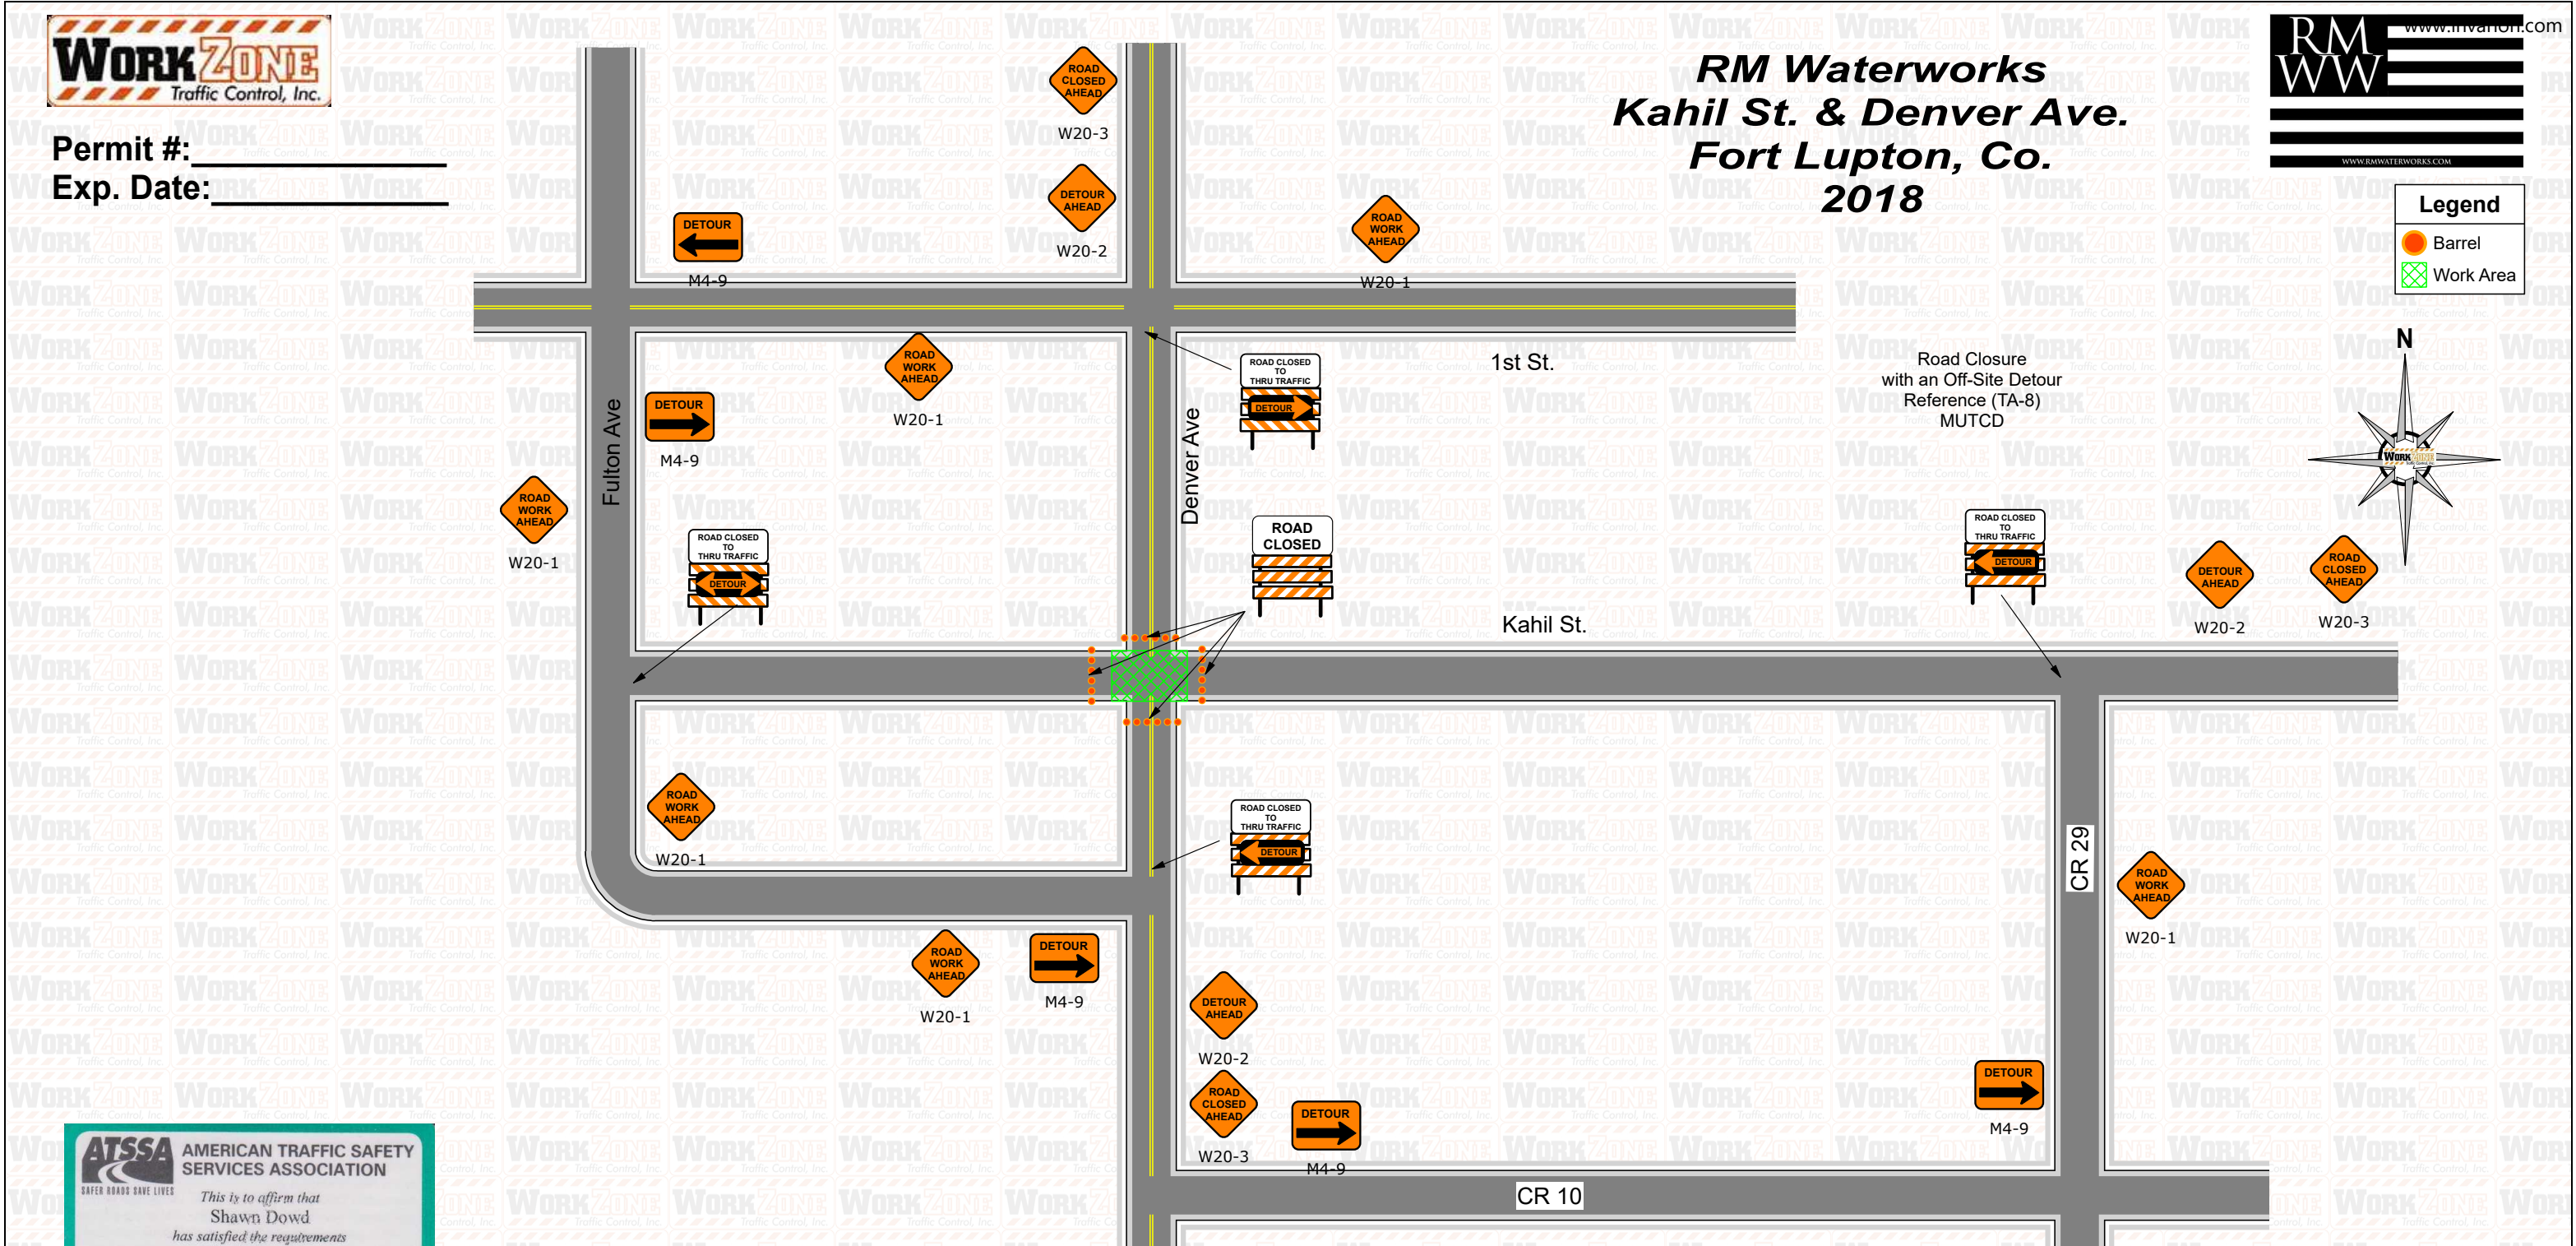

Date: 6/21/2018 **Author:** Work Zone Traffic Control Inc. **WZ#:** DT-1417

Comments:

1. Plan not to scale, concept only.
2. All traffic control shall be set in accordance with the latest edition of the MUTCD. ▲
3. All devices shall be in compliance with the NCHRP 350 & MASH report.
4. Detour route shall be marked at all times road is closed.



RMWW:
TCS.: Shawn M. Dowd
Denver. reviewed & accepted