



Arterial (35 mph)

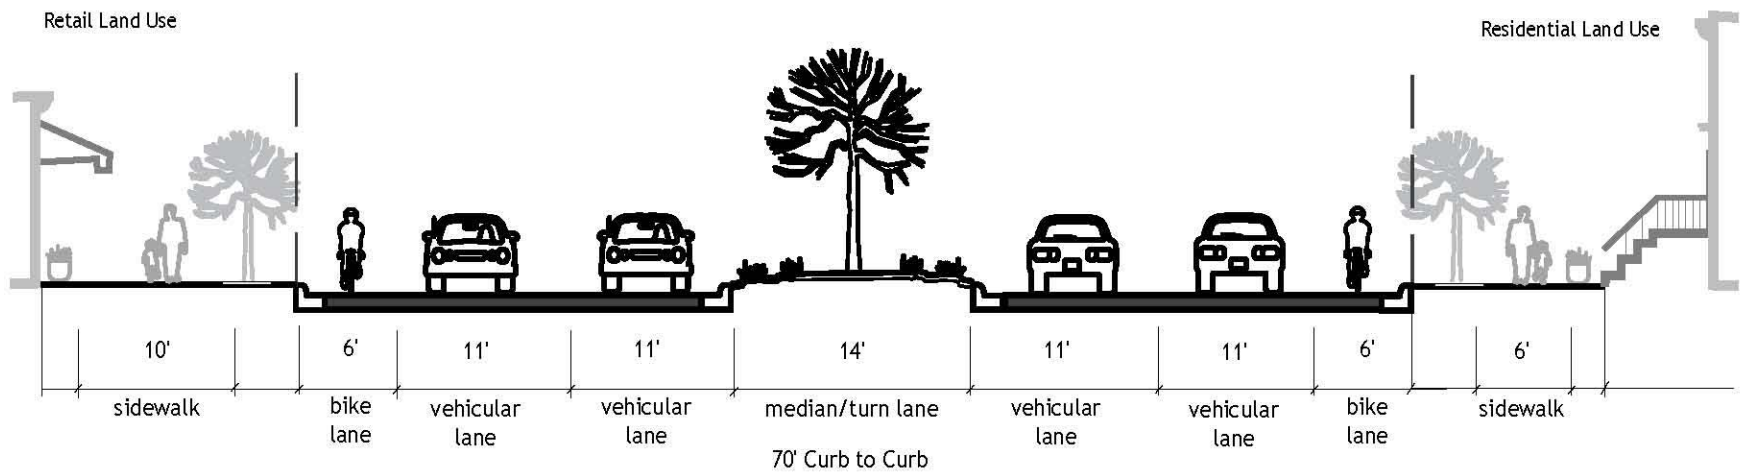


Number of Lanes: 4
Lane Width: 11'
Bike Lanes: 6' on both sides
Median Width: 14'
Parking: No

Collector - Urban (25 mph)

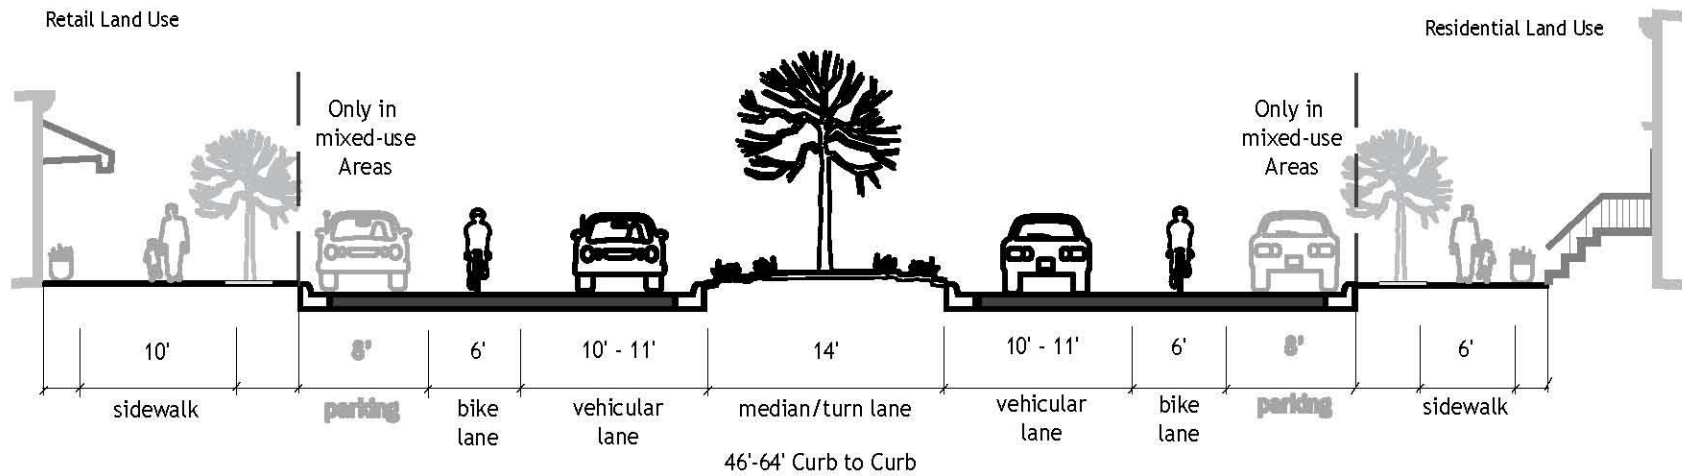


Number of Lanes: 2
Lane Width: 10'-11'
Bike Lanes: 6' on both sides
Median Width: 14'
Parking: Optional

Collector - Rural (35 mph)

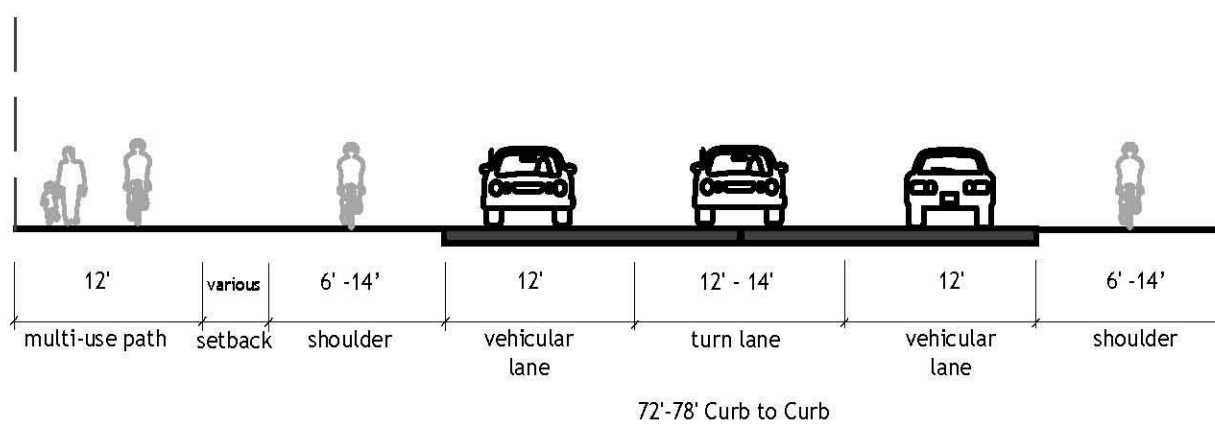

Number of Lanes: 2
Lane Width: 12'
Bike Lanes: Multi-use path adjacent to street
Median Width: 12'-14' center turn lane
Parking: No


Local Street (15 mph)

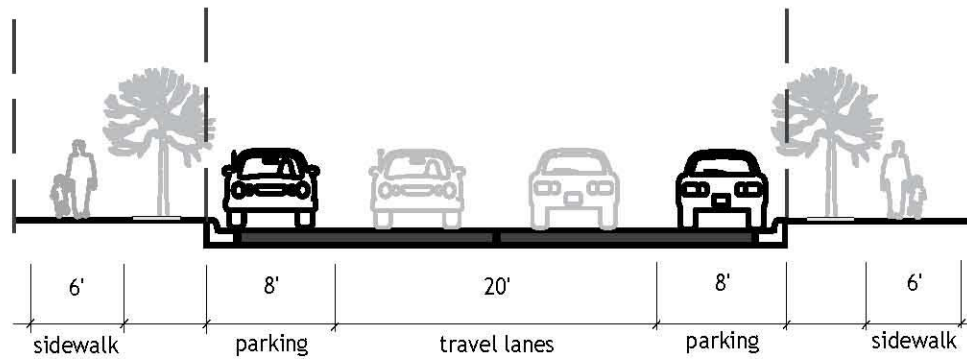

36' Curb to Curb

Number of Lanes: 2
Lane Width: 10'
Bike Lanes: none
Parking: 78

Retail Street (25 mph)

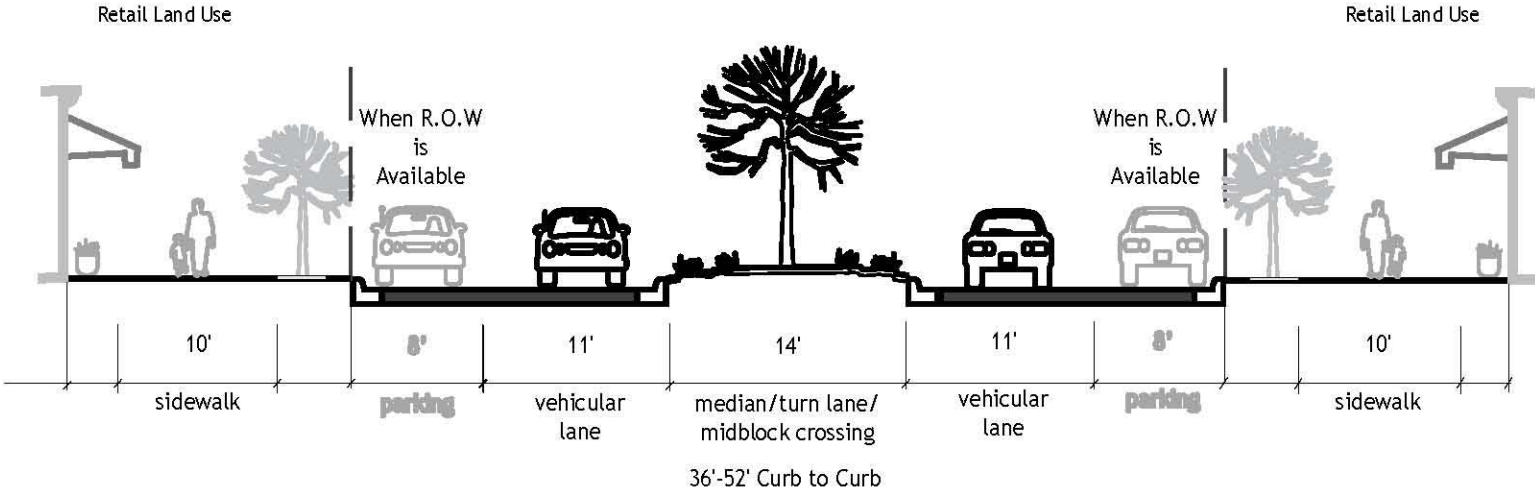

Number of Lanes: 2
Lane Width: 11'
Bike Lanes: none
Median Width: 14'
Parking: optional